






ESC.: 1/350 PISO 4  
01 23 45 10 20 40

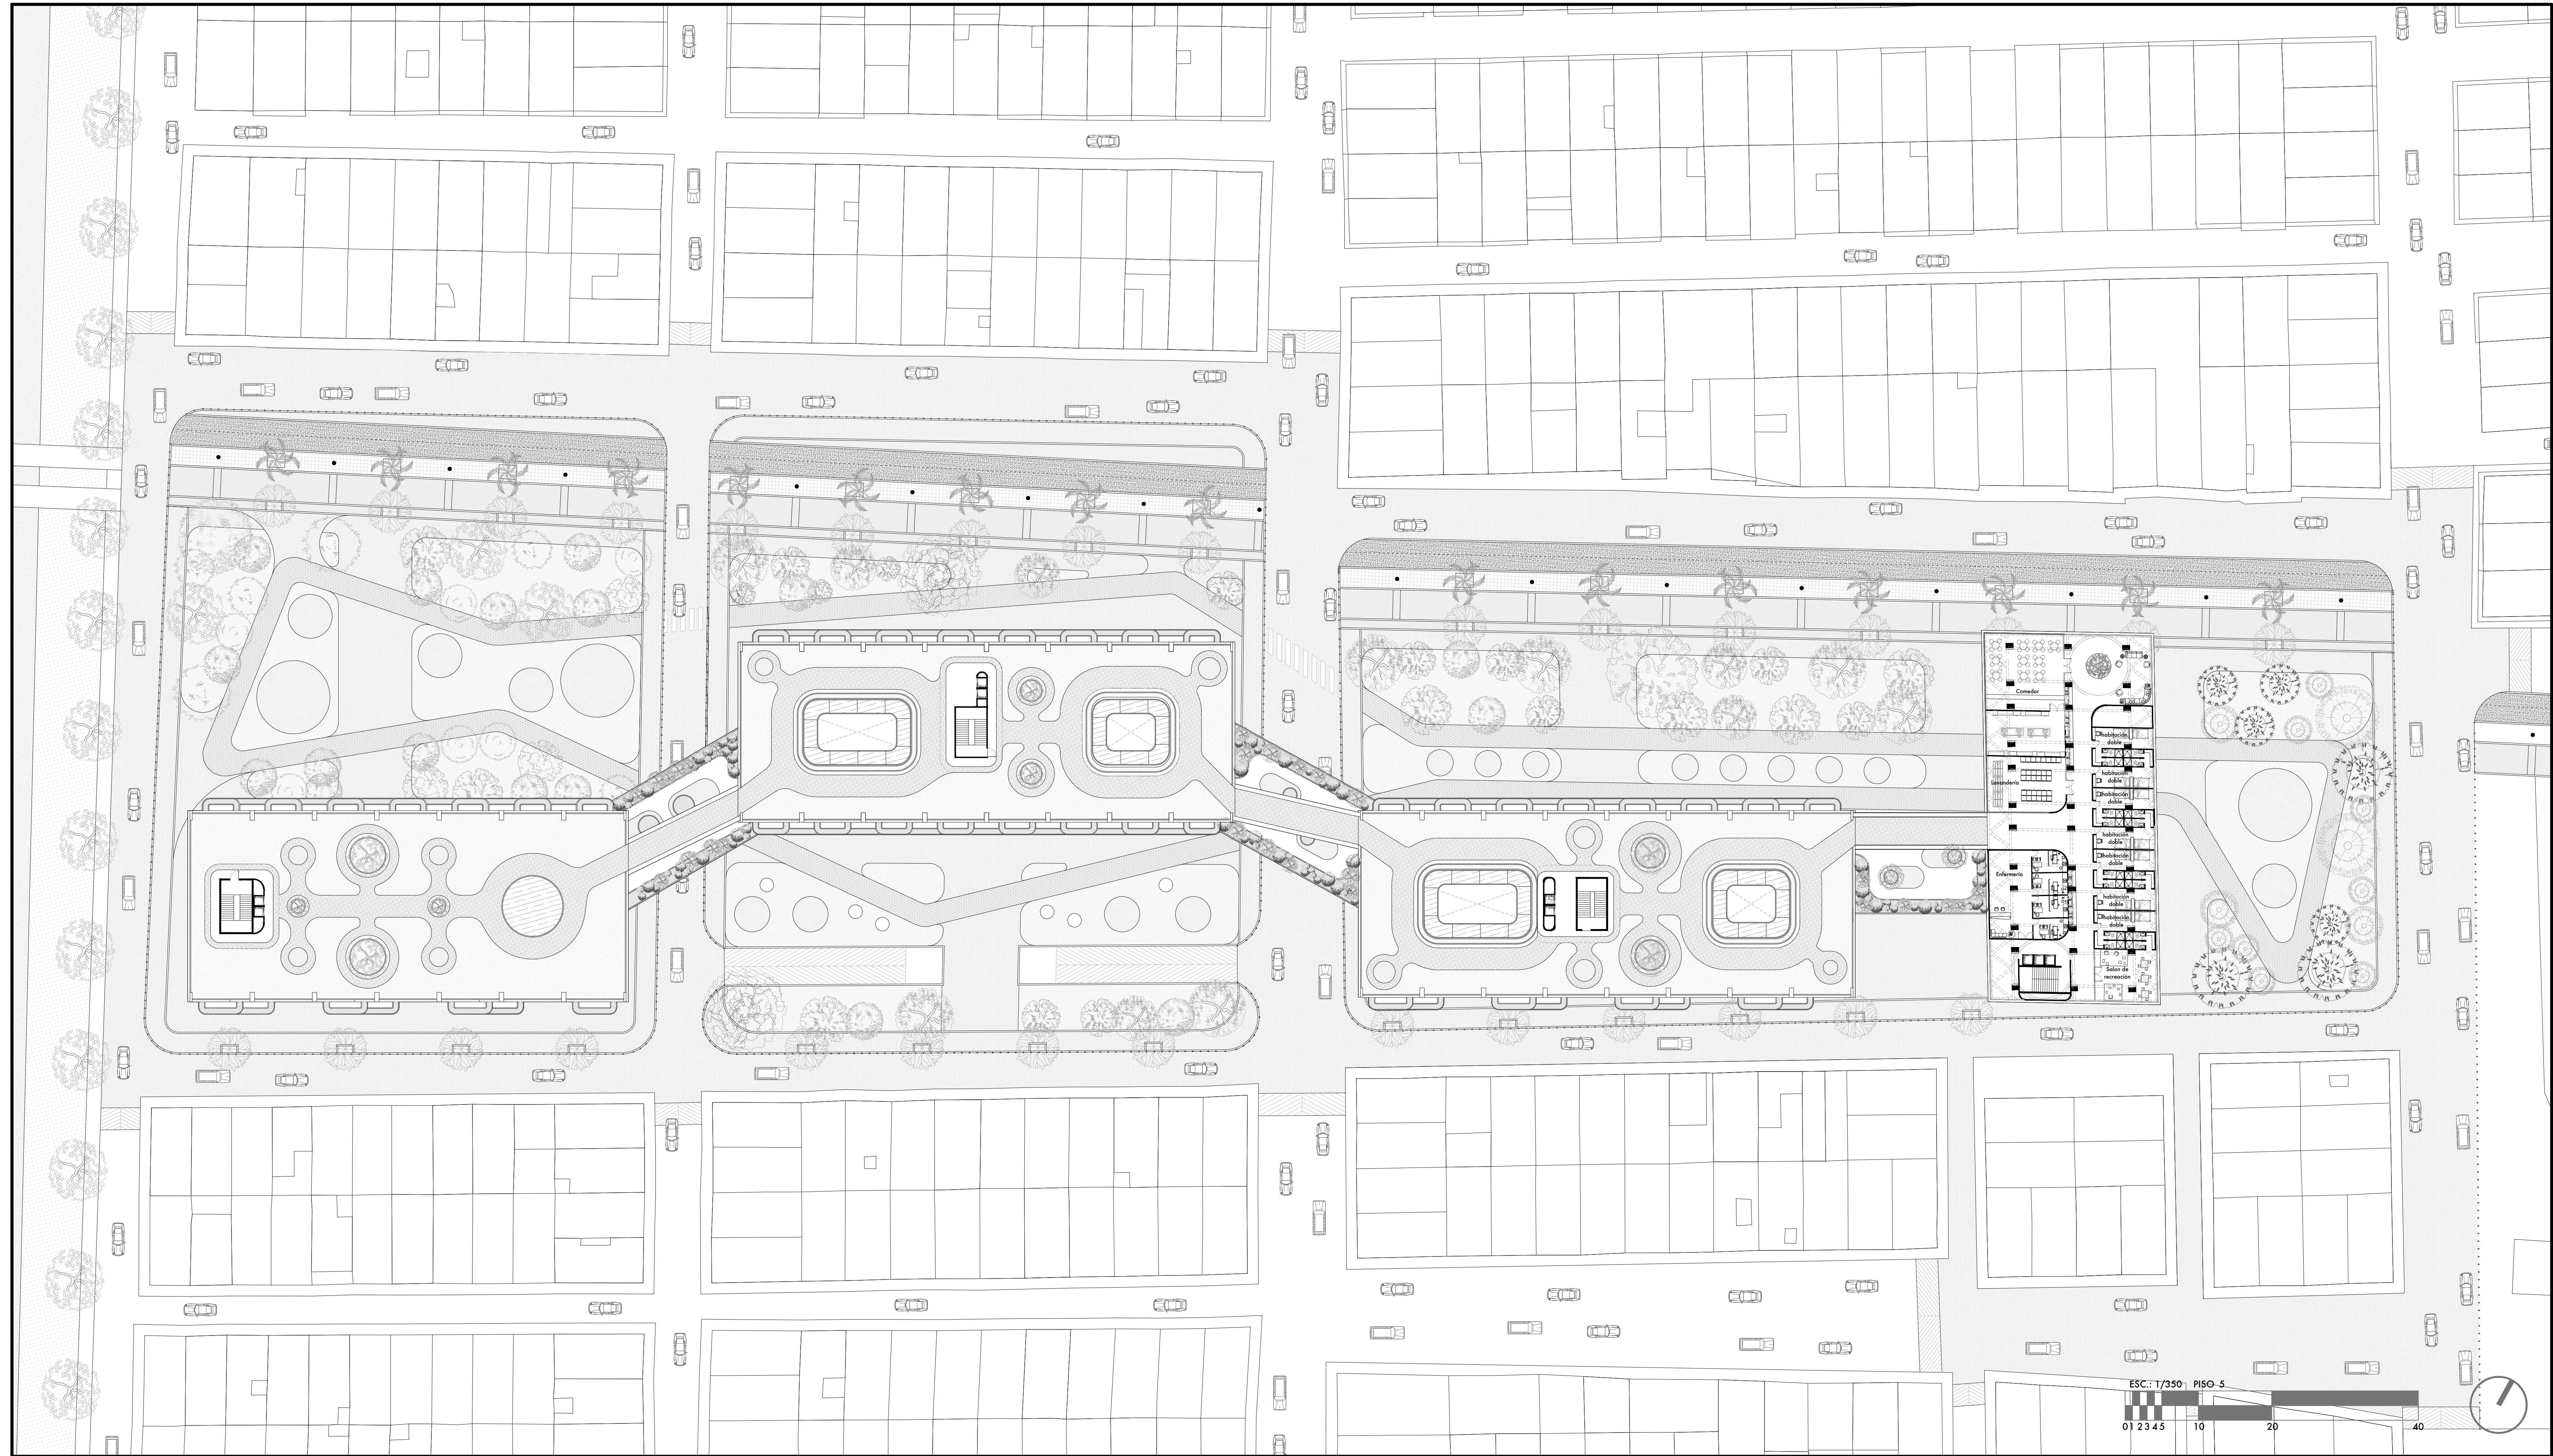



ESC.: 1/350 PISO 5  
01 23 45 10 20 40

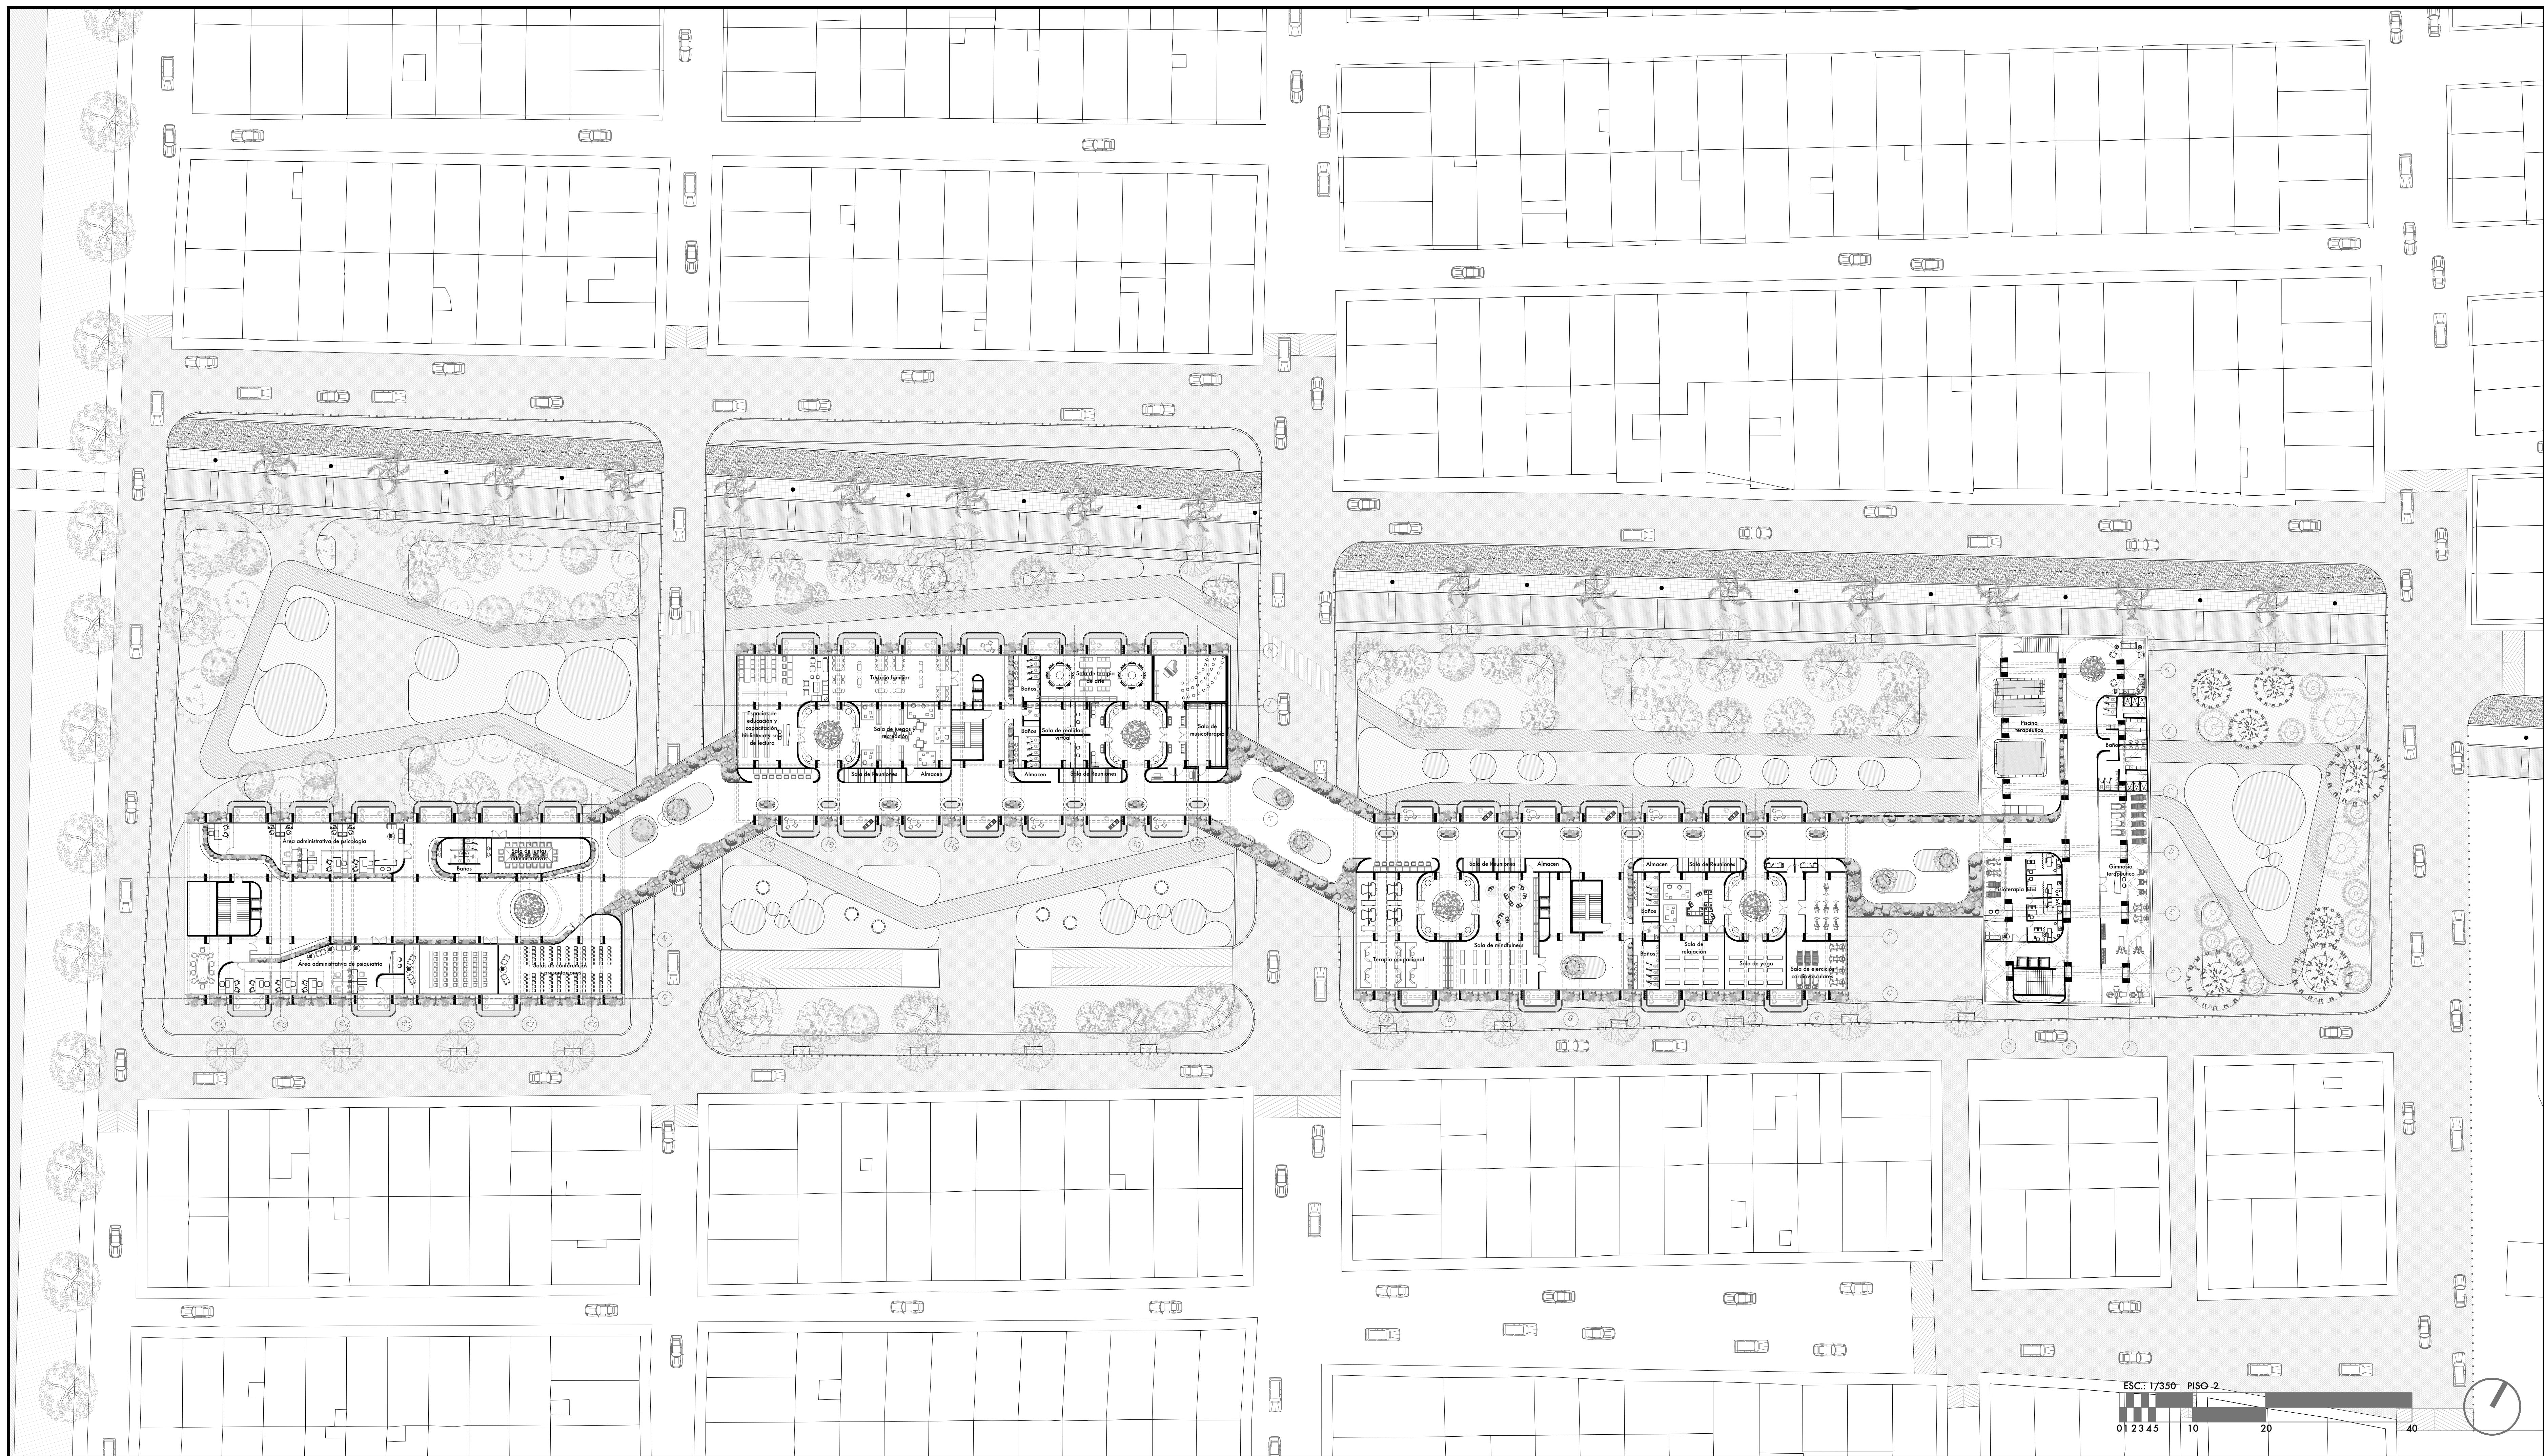

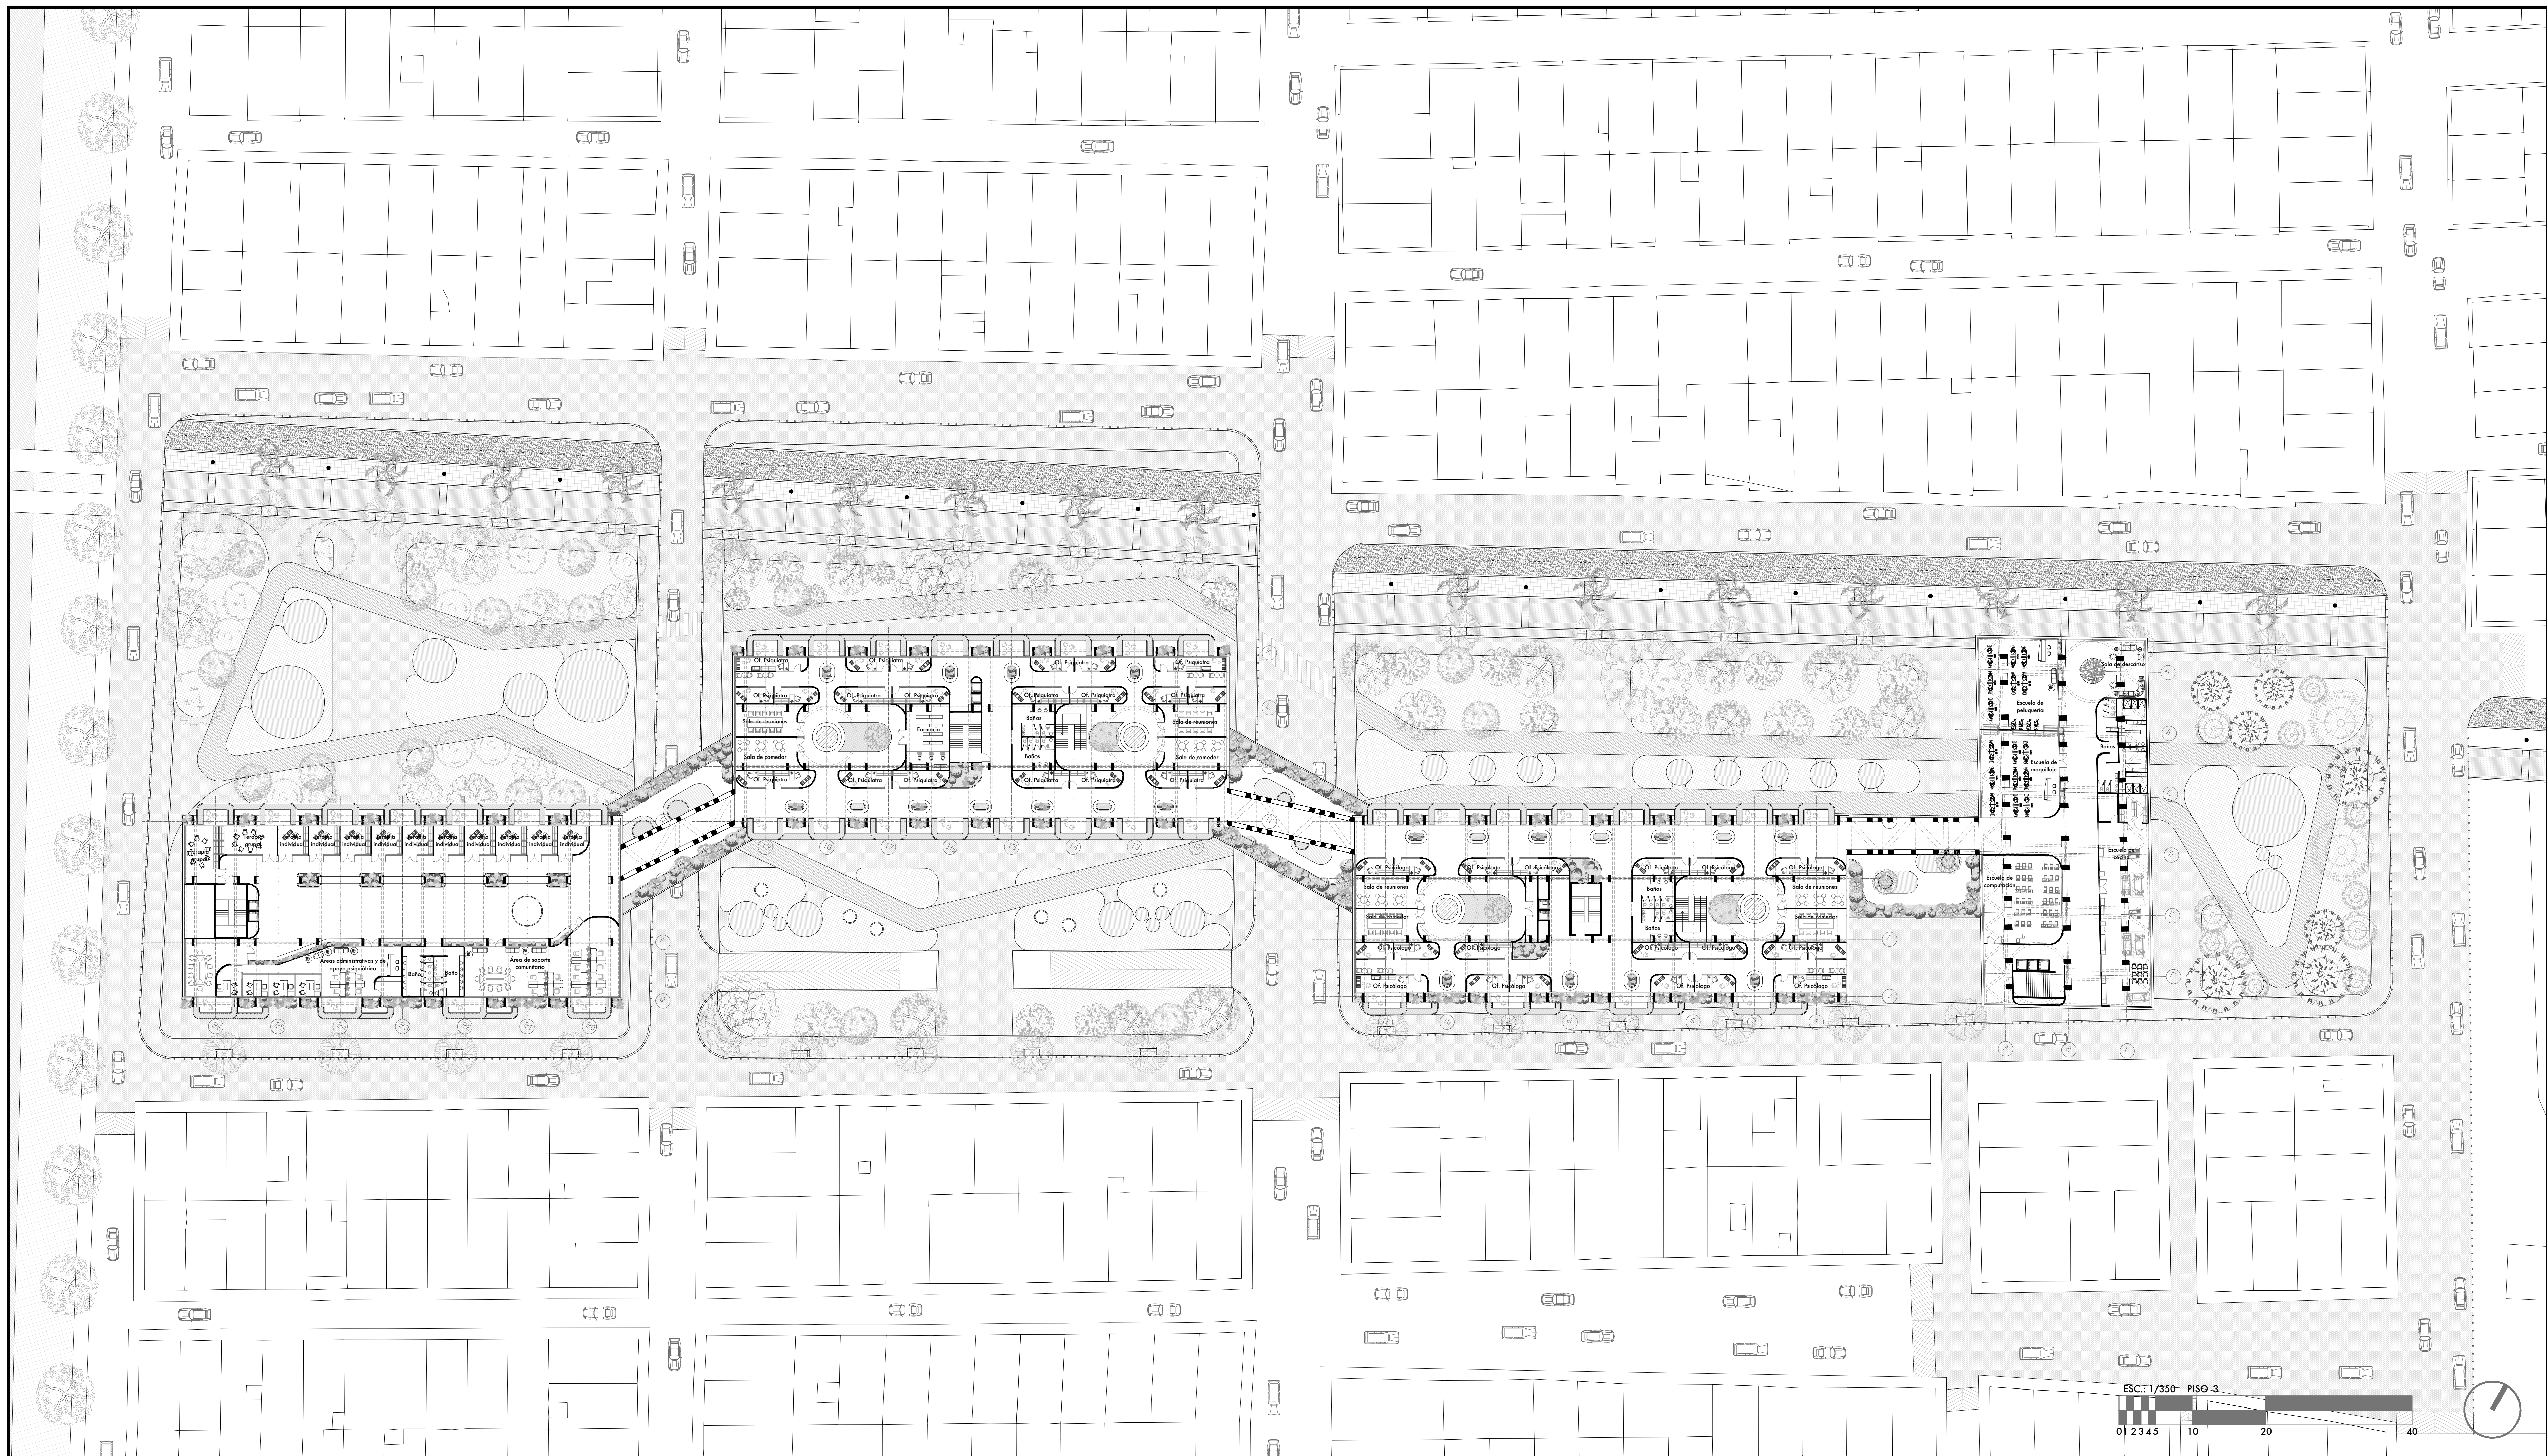

ESC: 1/350 PISO 3  
0 2 3 4 5 10 20 40

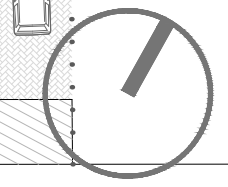

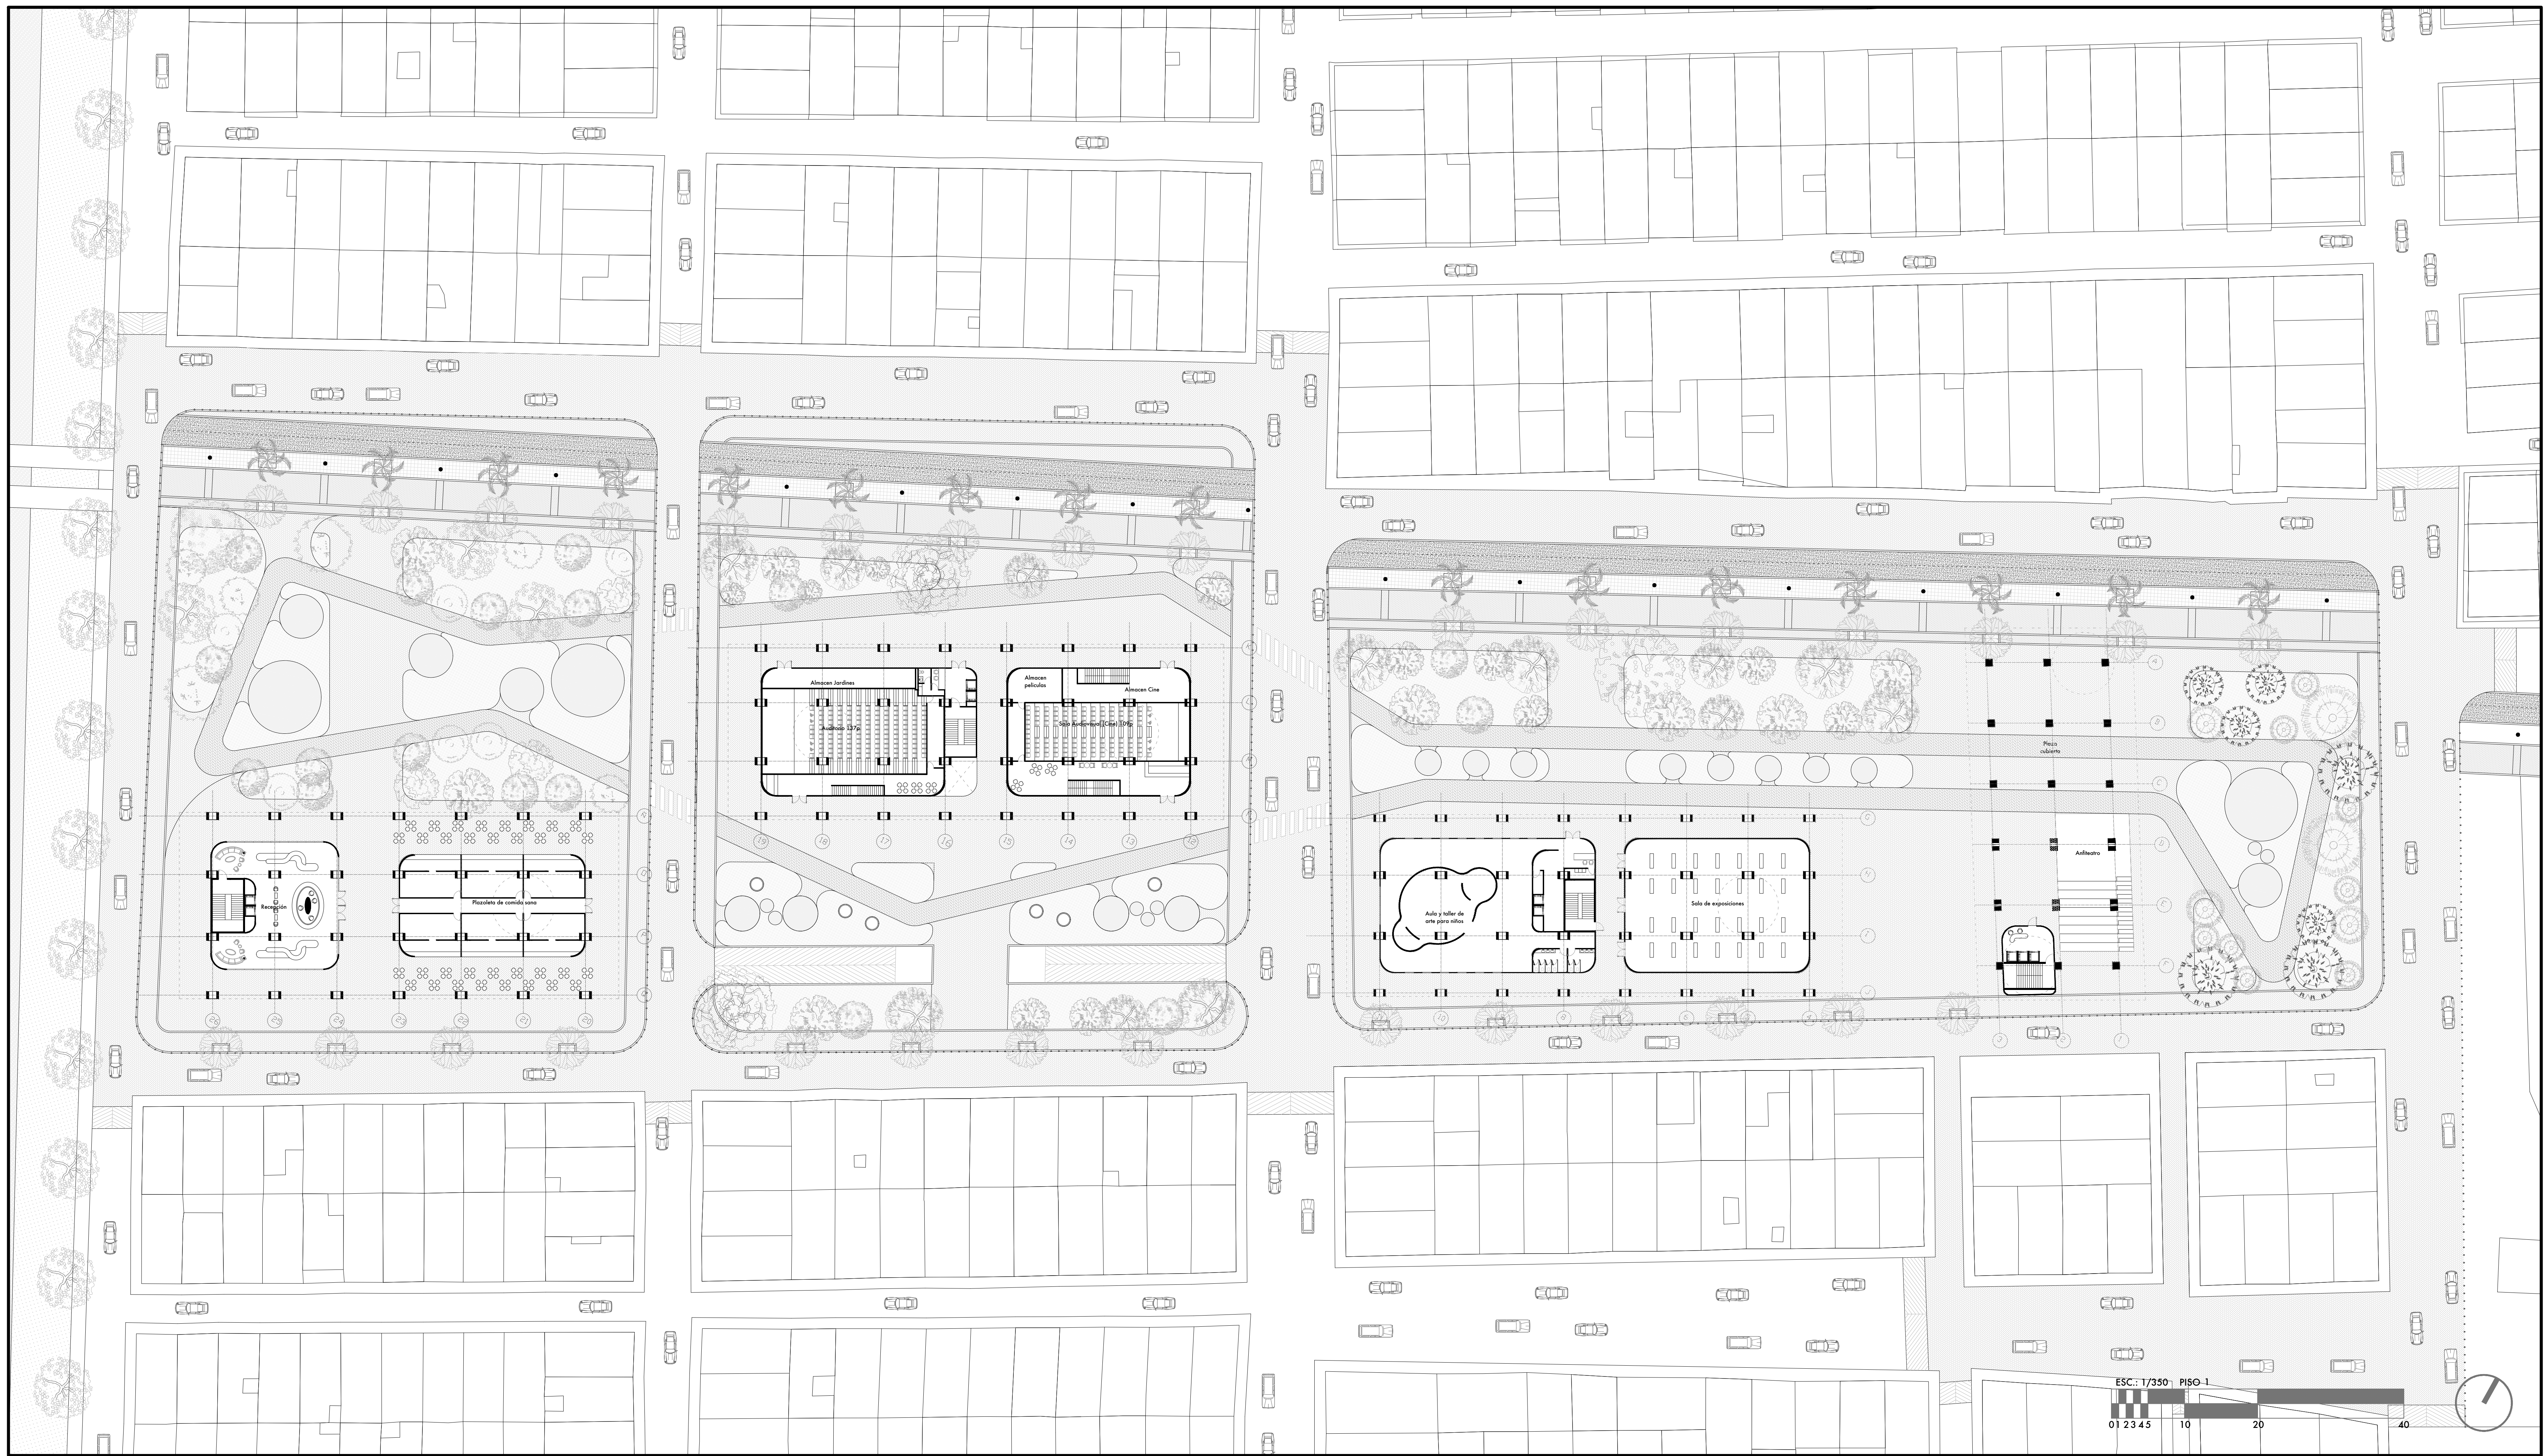

ESC.: 1/350 | PISO 1  
01 23 45 10 20 40